



COJB Phase III C Anticipated Paving Dates

LEGEND

	PHASE 1		PHASE 4		PHASE 7		PHASE 10
	PHASE 2		PHASE 5		PHASE 8		PHASE 11
	PHASE 3		PHASE 6		PHASE 9		PHASE 12

NOTES:

- CONSTRUCTION TO BE LIMITED TO A TOTAL OF TWO PHASES BEING CONSTRUCTED AT ANYTIME, INCLUDING SUB PHASES. PHASES AND SUB PHASES MAY NOT BE LOCATED ADJACENT TO ONE ANOTHER. ACCESS TO ALL RESIDENCES AND BUSINESSES MUST BE MAINTAINED AT ALL TIMES.
- THE 12TH AVE. S. STREET END SHALL BE USED AS THE CONTRACTORS LAY DOWN YARD FOR CONSTRUCTION OPERATIONS AND SHALL BE COMPLETED AS PART OF THE FINAL PHASE (PHASE 12) OF CONSTRUCTION.
- THE 13TH AVE. S. STREET END SHALL BE PROVIDED AS PARKING AREA FOR RESIDENTS DISPLACED DUE TO CONSTRUCTION OPERATIONS AND SHALL BE COMPLETED AS PART OF PHASE II OF CONSTRUCTION.

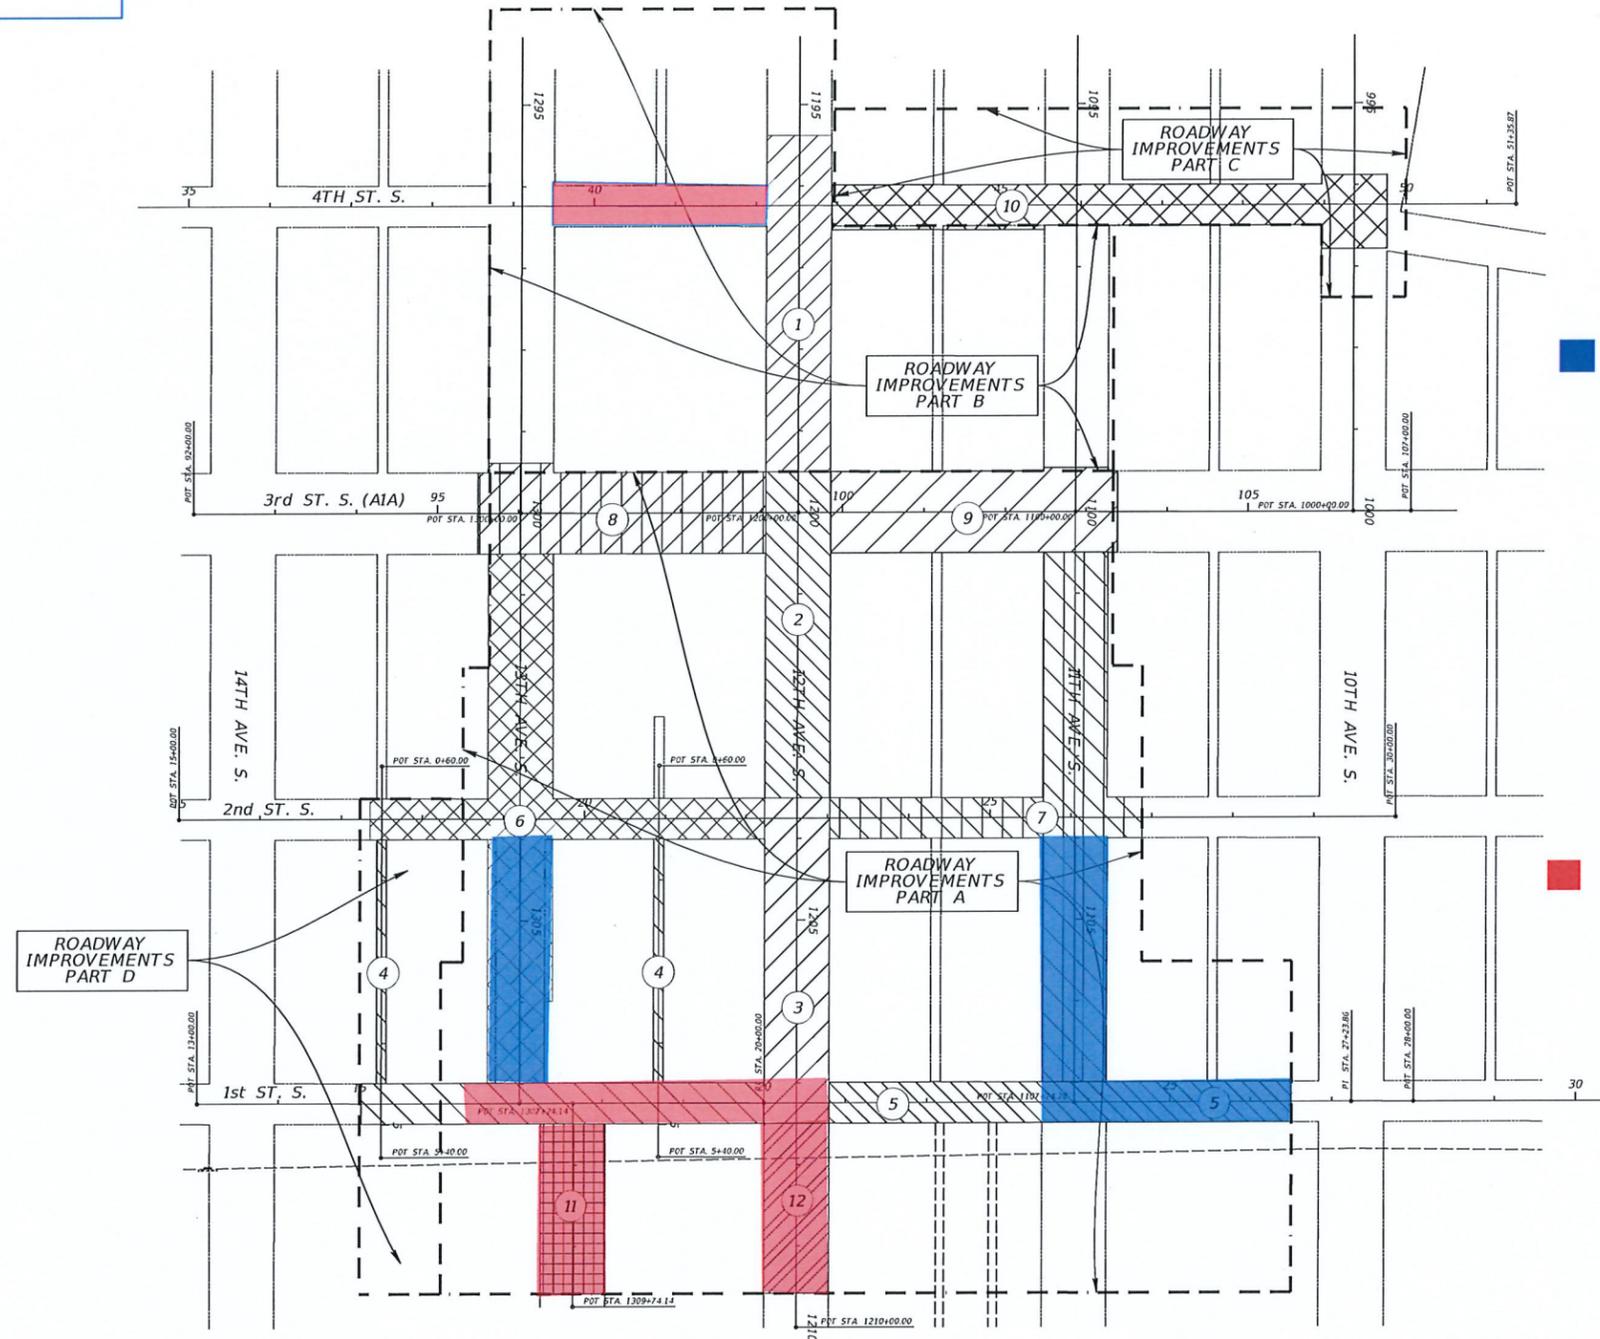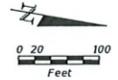

*Pave 13th AVE South between 1st ST South and 2nd ST South.

*Pave 1st ST South between 11th AVE South and North End of Project

*Pave 11th AVE South between 2nd ST South and 1st ST South

9.16.20

*Pave 4th ST South between 12th AVE South and 13th AVE South

*Pave 1st ST South 2nd Lift between 13th AVE South and 12th AVE South

*Pave 13th AVE South and 12th AVE South Beach Access Parking Areas

9.30.20

RECEIVED BY THE

SEP _ 8 2020

PUBLIC WORKS DEPARTMENT
CITY OF JACKSONVILLE BEACH

REVISIONS						MATTHEW N. BOLIARD, P.E. P.E. LICENSE NUMBER 74635 GAI CONSULTANTS, INC. 1301 RIVERPLACE BOULEVARD - SUITE 900 JACKSONVILLE, FL 32207 CERTIFICATE OF AUTHORIZATION 9951	City of Jacksonville Beach Department of Public Works	PHASE III C PROJECT 2 IMPROVEMENTS	CONSTRUCTION PHASING PLAN	SHEET NO. 74
DATE	DESCRIPTION	DATE	DESCRIPTION	DATE	DESCRIPTION					