


Paver Info Only: Exhibit "A"

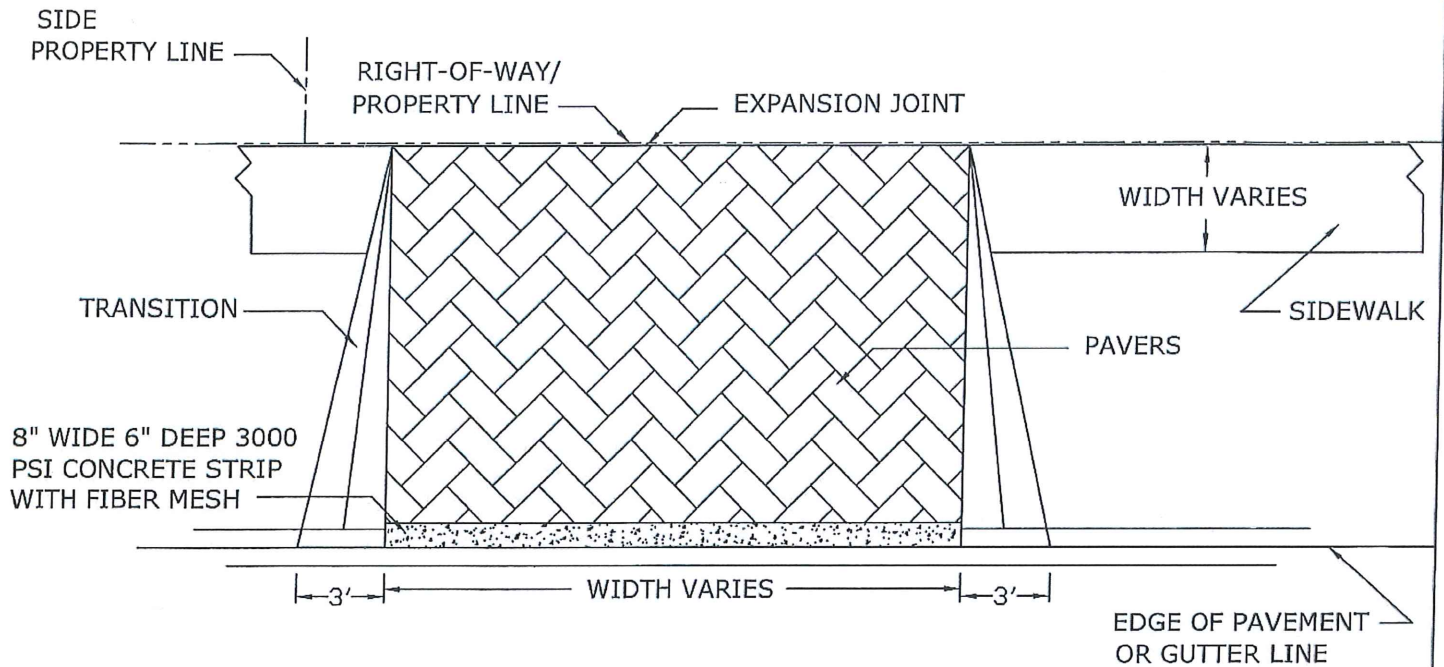

STANDARD PAVER DRIVEWAY CONSTRUCTION

N.T.S.

USE THIS SPEC IF PROPERTY
DOES NOT CURRENTLY HAVE
A CURB.



CITY OF JACKSONVILLE BEACH, FLORIDA

PAVER DRIVEWAY W/8" CONCRETE STRIP STANDARD

