


Paver Info Only: Exhibit "B"

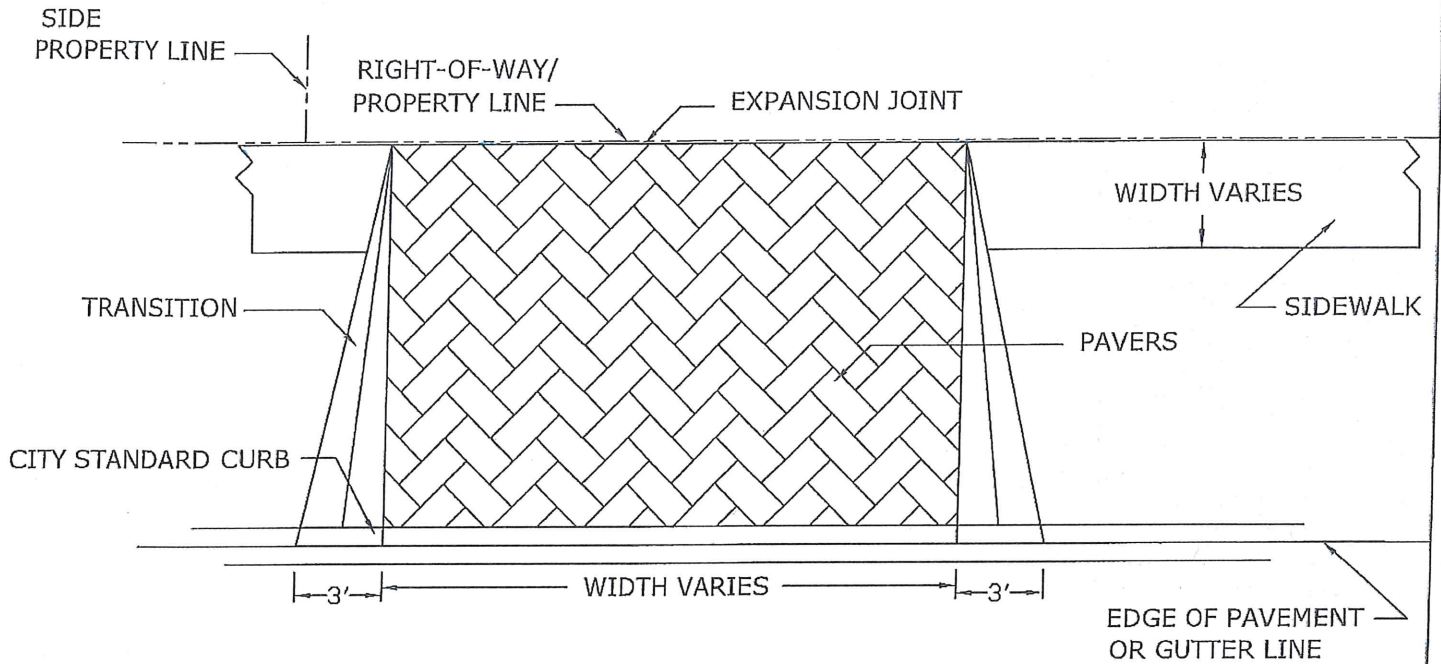

## STANDARD PAVER DRIVEWAY CONSTRUCTION

N.T.S.

USE THIS SPEC IF PROPERTY  
ALREADY HAS A CURB.



**CITY OF JACKSONVILLE BEACH, FLORIDA**

PAVER DRIVEWAY CONSTRUCTION STANDARD

