



COJB Phase III C - Part A: Watermain Work Sequence

LEGEND

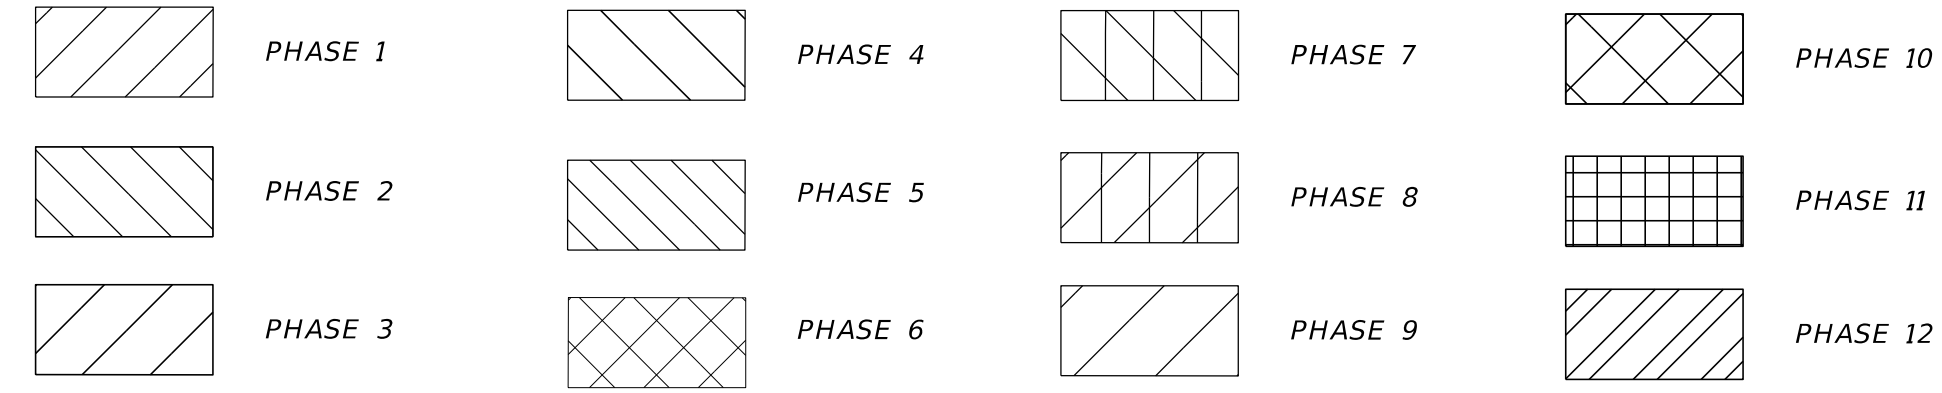


NOTES:

- CONSTRUCTION TO BE LIMITED TO A TOTAL OF TWO PHASE BEING CONSTRUCTED AT ANYTIME, INCLUDING SUB PHASES. PHASES AND SUB PHASES MAY NOT BE LOCATED ADJACENT TO ONE ANOTHER. ACCESS TO ALL RESIDENCES AND BUSINESSES MUST BE MAINTAINED AT ALL TIMES.
- THE 12TH AVE. S. STREET END SHALL BE USED AS THE CONTRACTORS LAY DOWN YARD FOR CONSTRUCTION OPERATIONS AND SHALL BE COMPLETED AS PART OF THE FINAL PHASE (PHASE 12) OF CONSTRUCTION.
- THE 13TH AVE. S. STREET END SHALL BE PROVIDED AS PARKING AREA FOR RESIDENTS DISPLACED DUE TO CONSTRUCTION OPERATIONS AND SHALL BE COMPLETED AS PART OF PHASE 11 OF CONSTRUCTION.

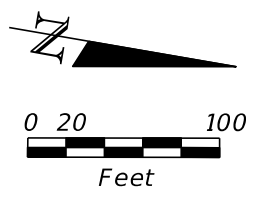

- December 2019 - April 2020
- March 2019 - June 2019
- January 2019 - March 2019
- May 2019 - July 2019
- August 2019 - December 2019

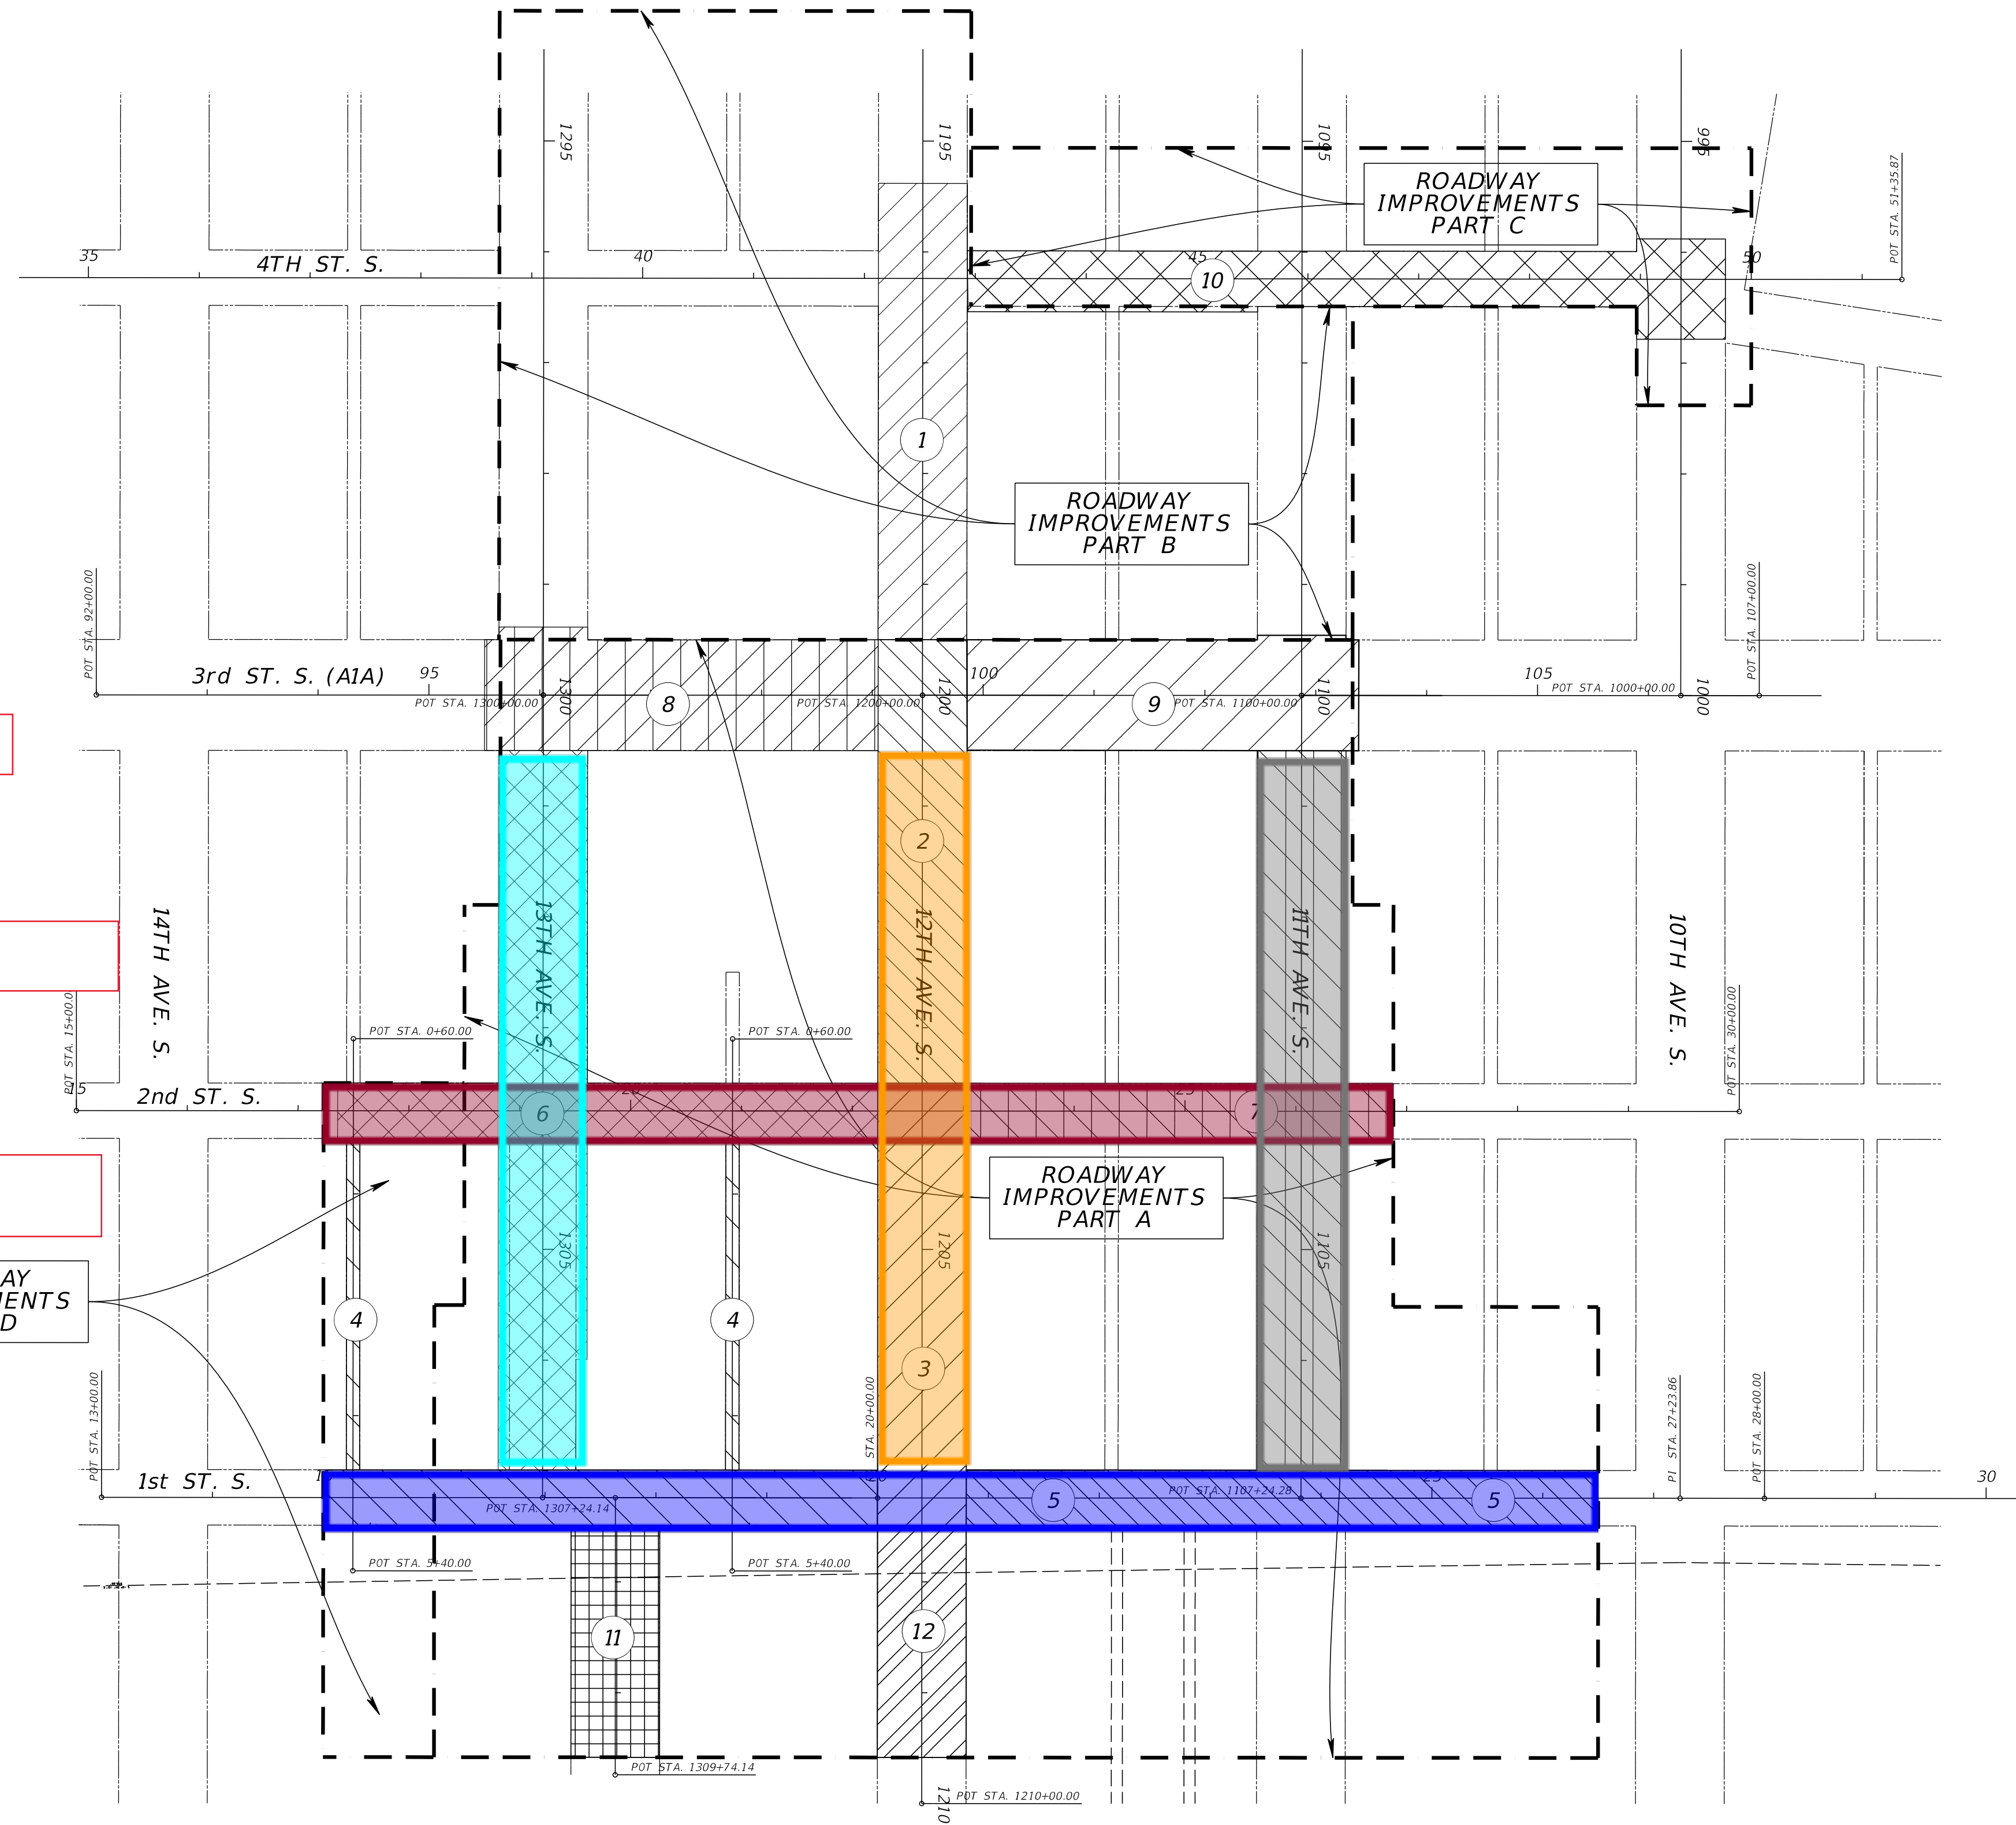

DATE		DESCRIPTION		REVISIONS		DATE		DESCRIPTION		
MATTHEW M. BOLYARD, P.E. P.E. LICENSE NUMBER 74635 GAI CONSULTANTS, INC. 1301 RIVERPLACE BOULEVARD - SUITE 900 JACKSONVILLE, FL 32207 CERTIFICATE OF AUTHORIZATION 9951										
City of Jacksonville Beach Department of Public Works					PHASE III C PROJECT 2 IMPROVEMENTS CONSTRUCTION PHASING PLAN					SHEET NO. 74