




COJB PHASE III C: Main Construction Sequence

LEGEND

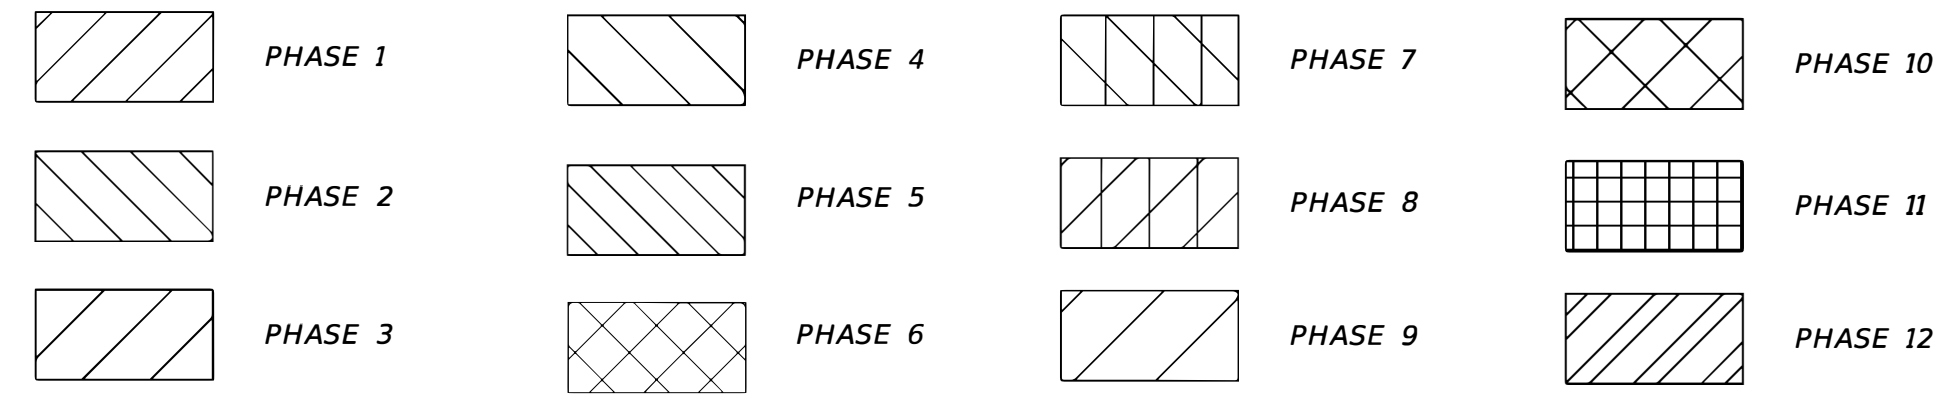

NOTES:

1. CONSTRUCTION TO BE LIMITED TO A TOTAL OF TWO PHASE BEING CONSTRUCTED AT ANYTIME, INCLUDING SUB PHASES. PHASES AND SUB PHASES MAY NOT BE LOCATED ADJACENT TO ONE ANOTHER. ACCESS TO ALL RESIDENCES AND BUSINESSES MUST BE MAINTAINED AT ALL TIMES.
2. THE 12TH AVE. S. STREET END SHALL BE USED AS THE CONTRACTORS LAY DOWN YARD FOR CONSTRUCTION OPERATIONS AND SHALL BE COMPLETED AS PART OF THE FINAL PHASE (PHASE 12) OF CONSTRUCTION.
3. THE 13TH AVE. S. STREET END SHALL BE PROVIDED AS PARKING AREA FOR RESIDENTS DISPLACED DUE TO CONSTRUCTION OPERATIONS AND SHALL BE COMPLETED AS PART OF PHASE II OF CONSTRUCTION.

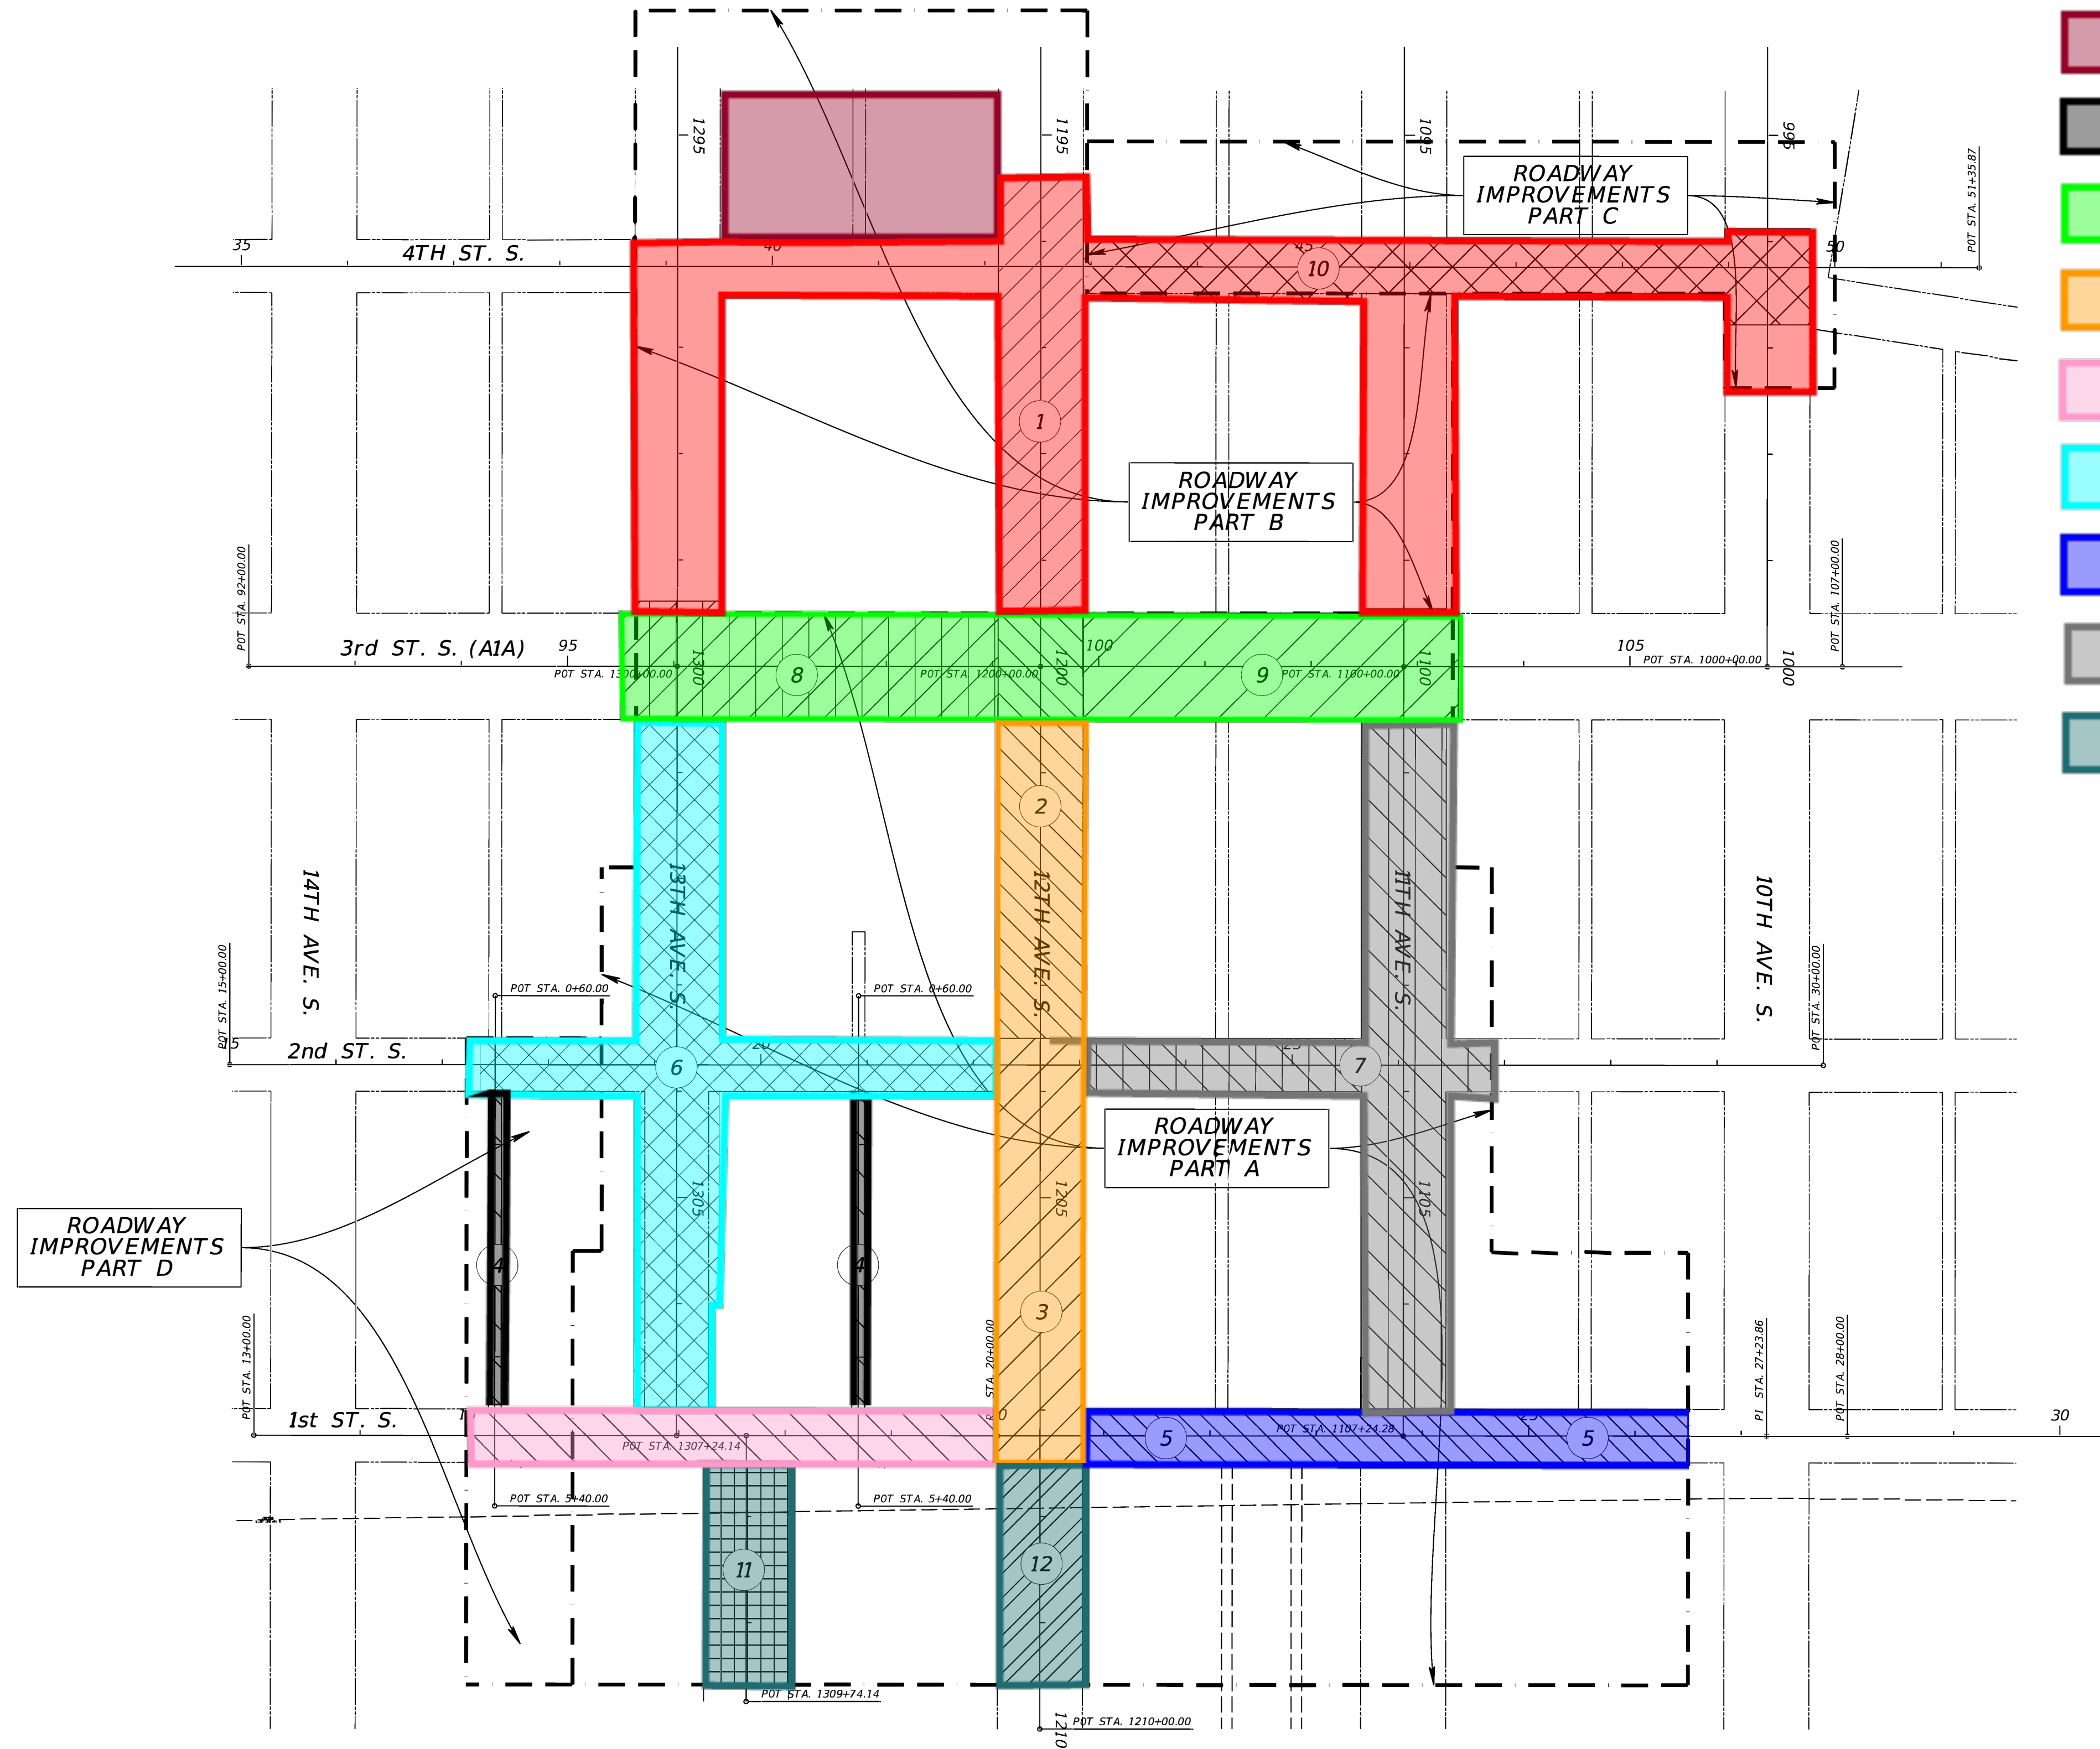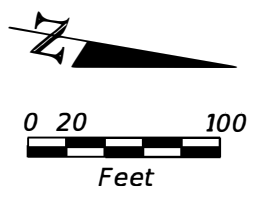

- AUGUST 2018 - MARCH 2019
- JULY 2018 - JUNE 2019
- AUGUST 2019 - OCTOBER 2019
- JANUARY 2019 - MARCH 2019
- FEBRUARY 2019 - MAY 2019
- JUNE 2019 - AUGUST 2019
- AUGUST 2019 - JANUARY 2020
- JUNE 2019 - SEPTEMBER 2019
- OCTOBER 2019 - DECEMBER 2019
- DECEMBER 2019 - FEBRUARY 2020

REVISIONS					
DATE	DESCRIPTION	DATE	DESCRIPTION	DATE	DESCRIPTION

MATTHEW M. BOLIARD, P.E.
P.E. LICENSE NUMBER 74635
GAI CONSULTANTS, INC.
1301 RIVERPLACE BOULEVARD - SUITE 900
JACKSONVILLE, FL 32207
CERTIFICATE OF AUTHORIZATION 9951

City of Jacksonville Beach
Department of Public Works

PHASE III C PROJECT 2 IMPROVEMENTS

CONSTRUCTION PHASING PLAN

SHEET
No.

74